


THE INFORMATION CONTAINED IN THIS DRAWING IS THE SOLE PROPERTY OF
CYOLONG INDUSTRIAL CO., LTD. > ANY REPRODUCTION IN PART OR AS A WHOLE
WITHOUT THE WRITTEN PERMISSION OF CYOLONG COMPANY NAME HERE> IS PROHIBITED.

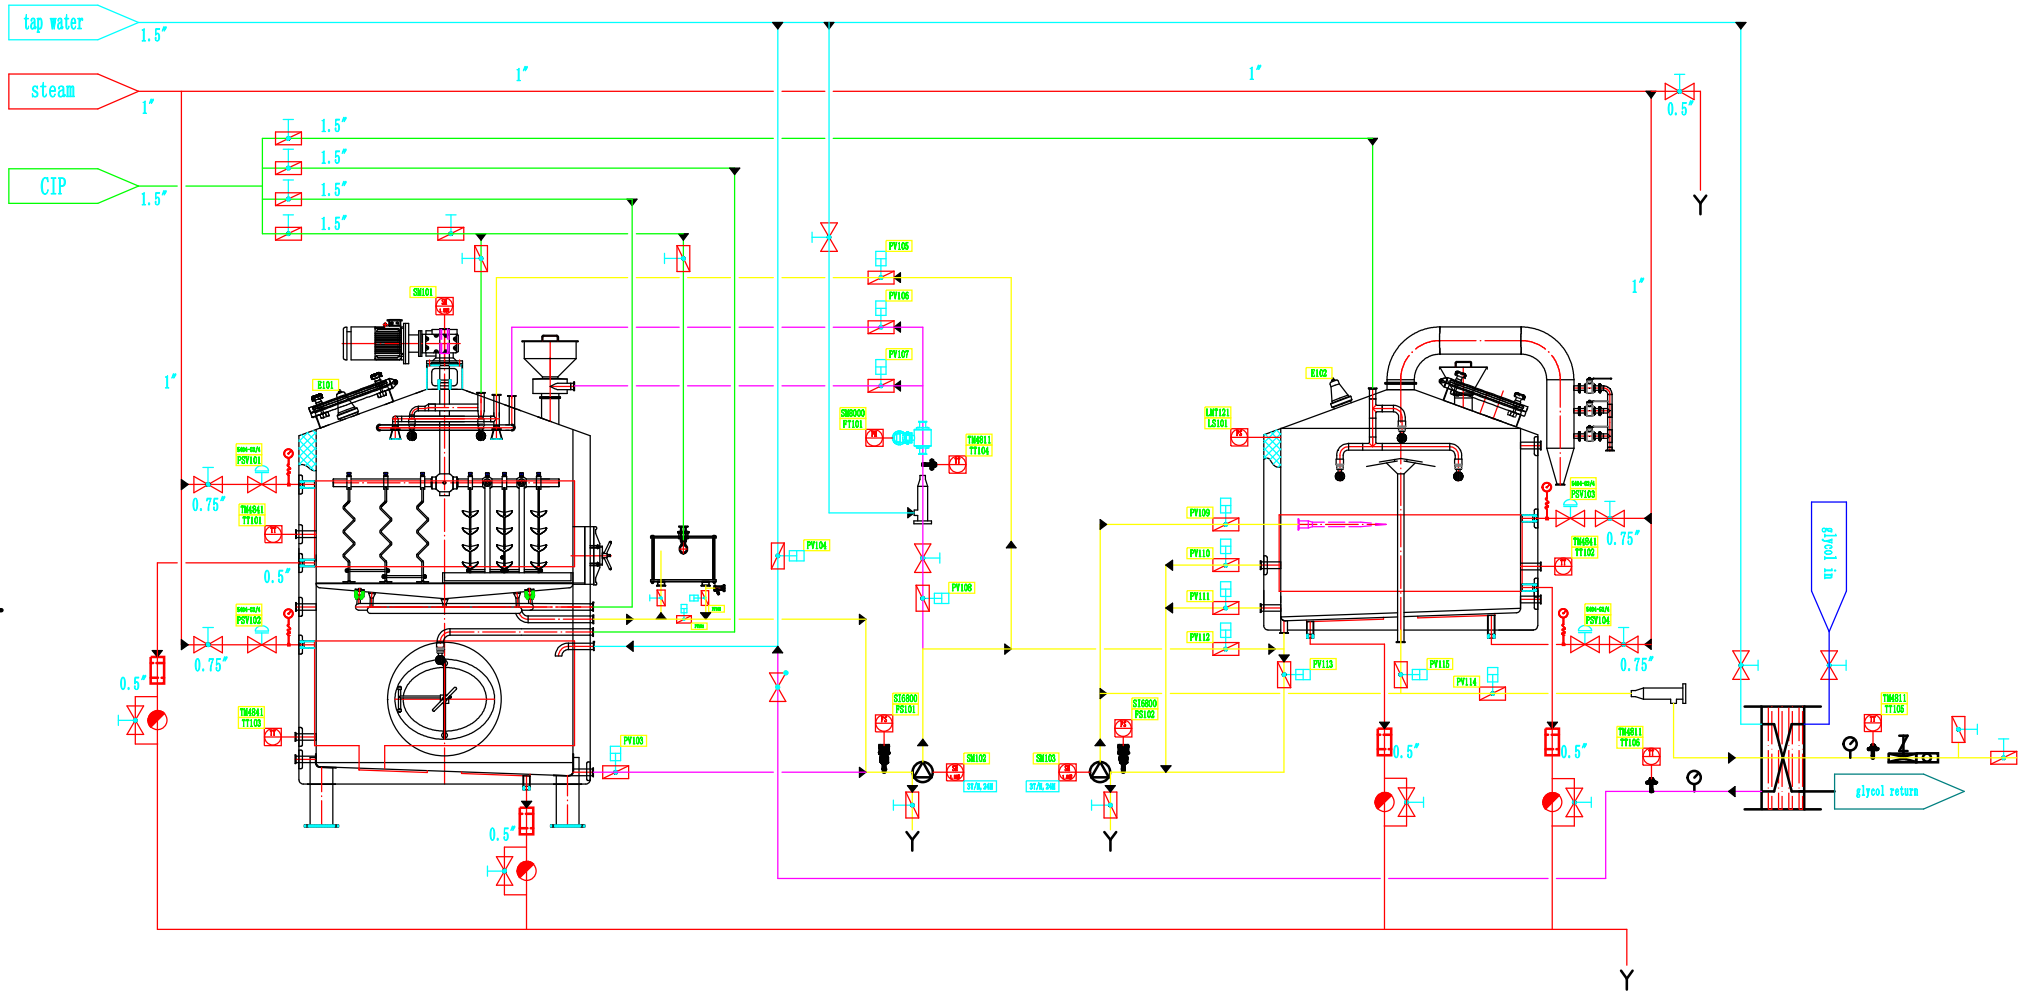

- hot water
- tap water
- steam
- Glycol return
- Glycol in
- Wort
- CIP

	Hand Ball Valve		Flow detecting switch		automatic solenoid valve		automatic regulating valve
	Solenoid Valve		steam stop valve		YFD Control		Automatic Solenoid
	Hand Ball Valve		steam pressure pump		Temp Control		Filter
	Sample Valve		wort aeration		flow control		
	wort pump		traps		Temp Display		

Mark	Revision Text	Places Partitioning	Rev. No.	Signature	Date	Mark	Revision Text	Places Partitioning	Rev. No.	Signature	Date

THE INFORMATION CONTAINED IN THIS DRAWING IS THE SOLE PROPERTY OF CYOLONG INDUSTRIAL CO., LTD. > ANY REPRODUCTION IN PART OR AS A WHOLE WITHOUT THE WRITTEN PERMISSION OF CYOLONG INDUSTRIAL CO., LTD. > IS PROHIBITED.



ISO

客户图号	TI-14-0510A19
10BBL-2V-P&ID	1:22
图纸编号	TI-14-0510A19-P&ID
第 页 / 共 页	